


MD 212 (RIGGS RD.) IS ASSUMED TO RUN IN A EAST-WEST DIRECTION

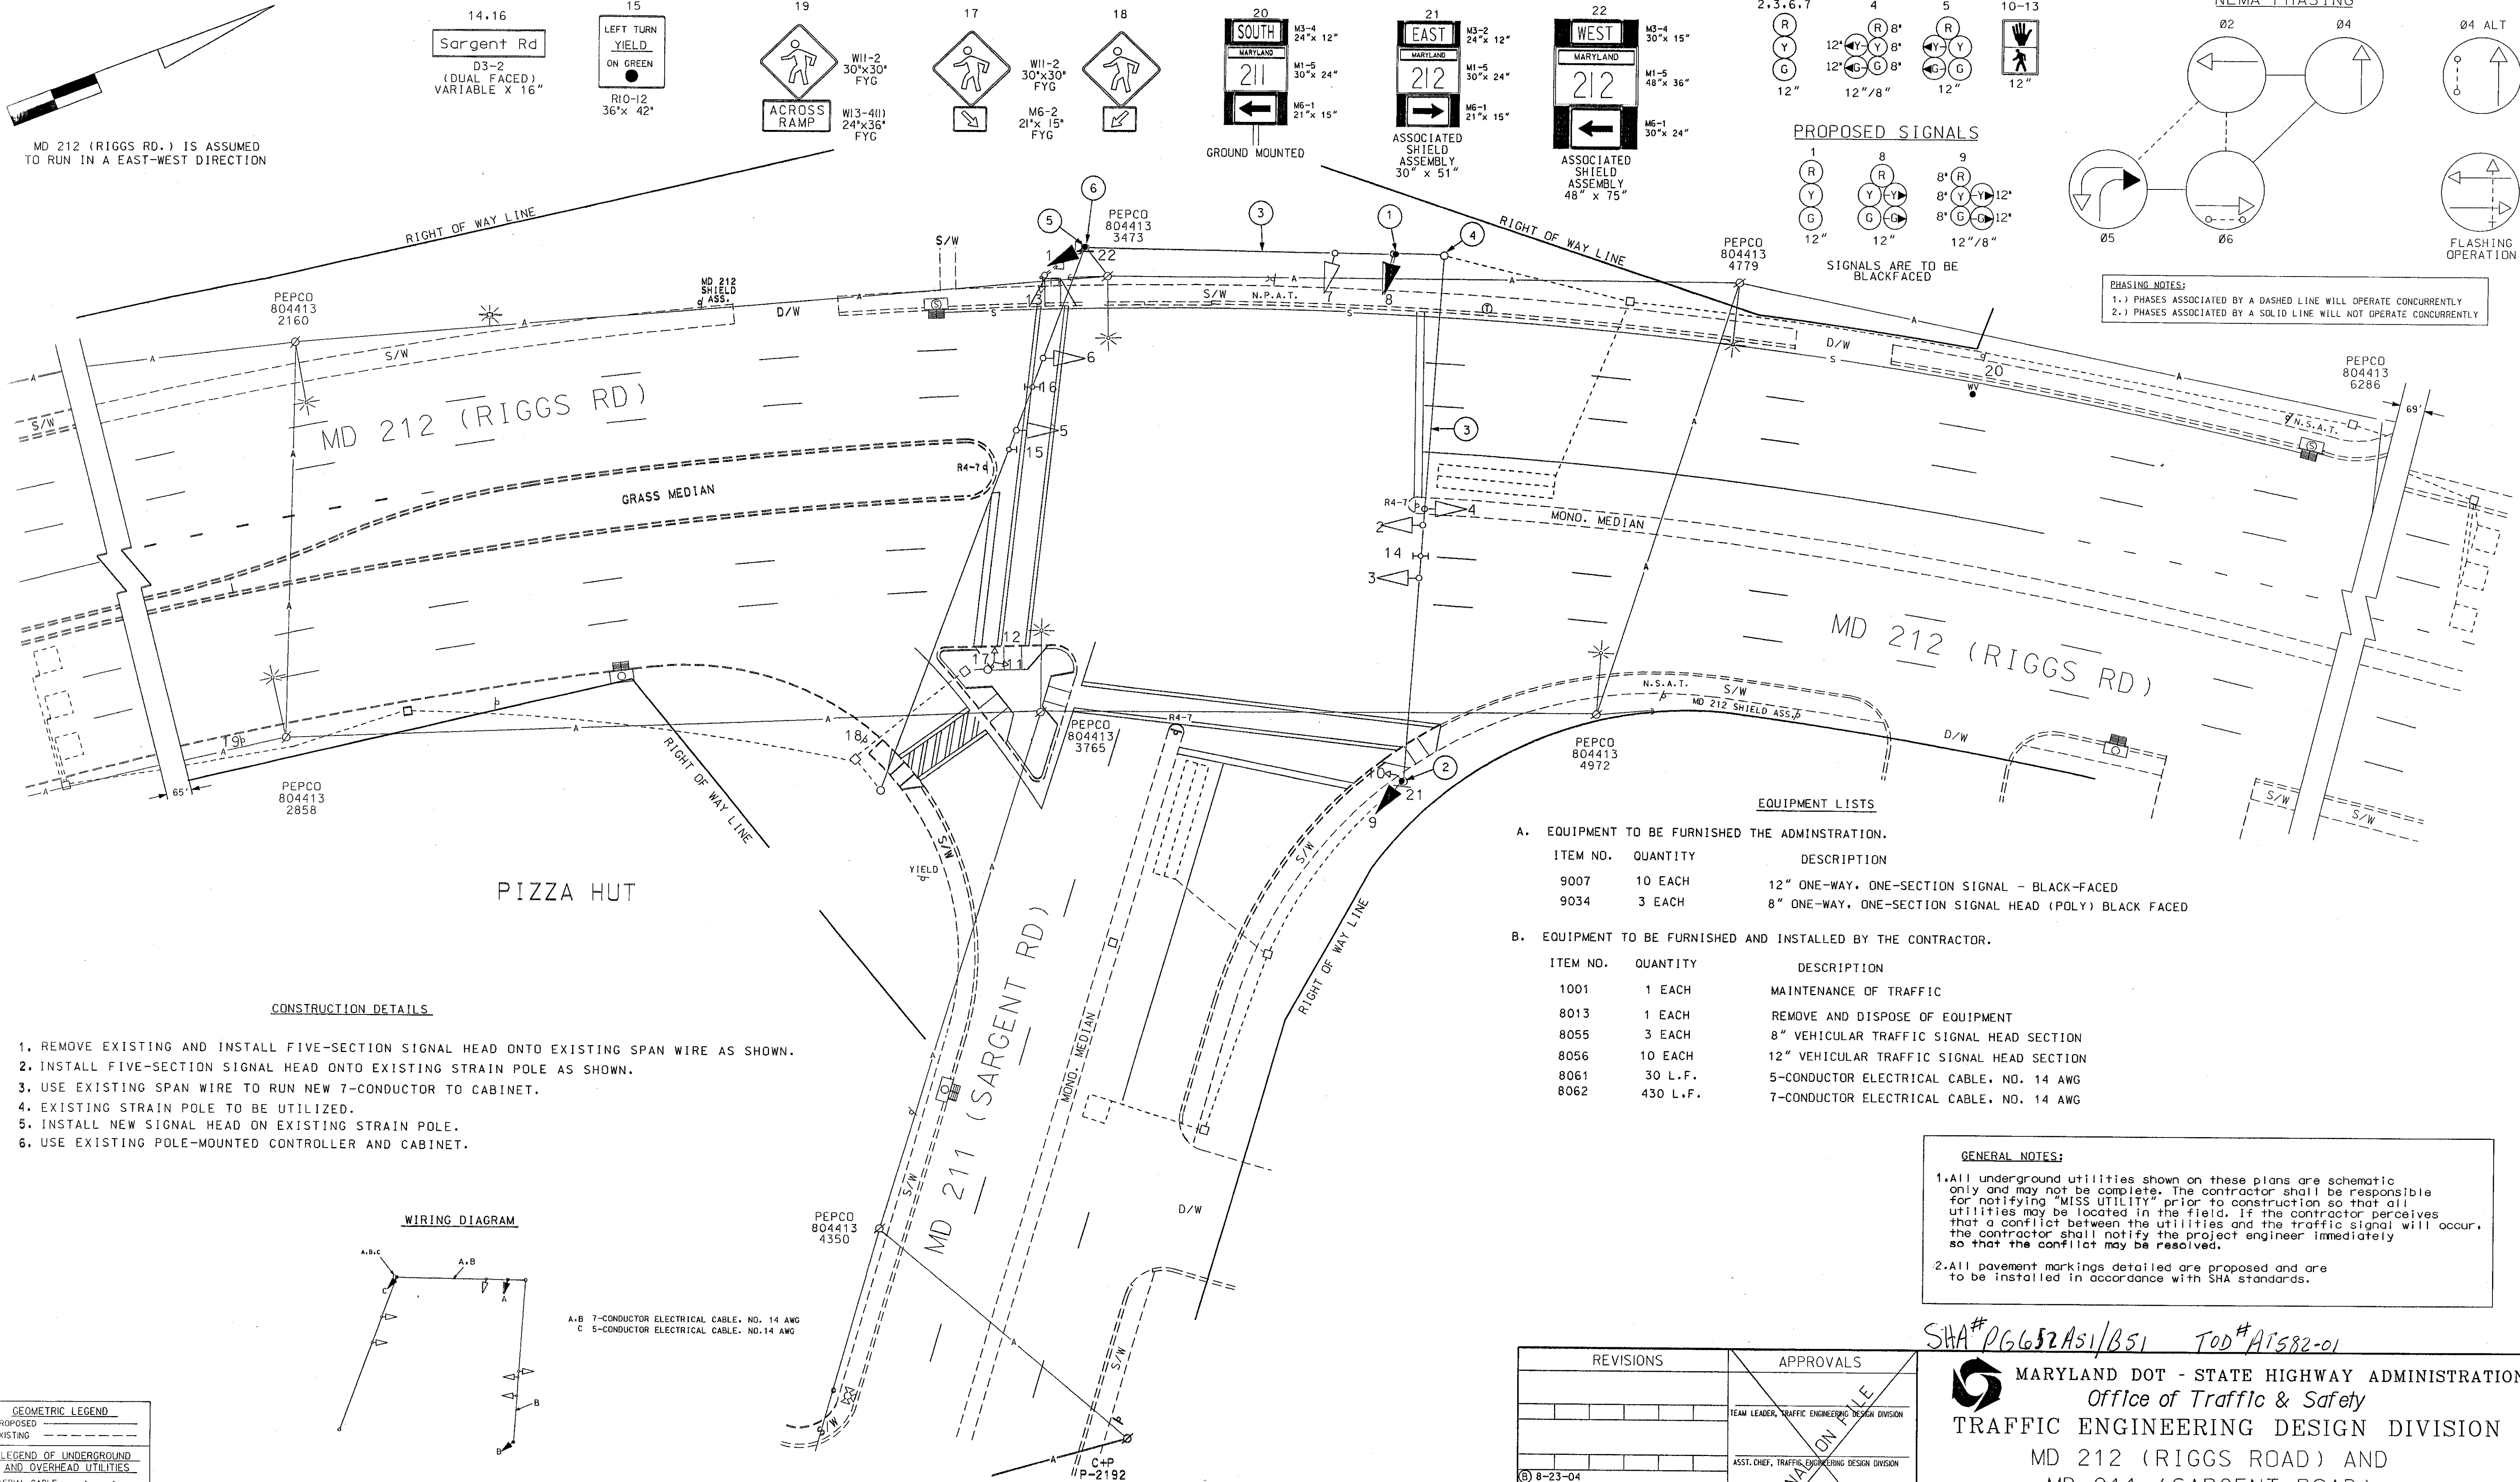


GEOMETRIC LEGEND

PROPOSED	---
EXISTING	---

LEGEND OF UNDERGROUND AND OVERHEAD UTILITIES

AERIAL CABLE	---
ELECTRIC	---
TELEPHONE	---
GAS	---
SEWER	---
WATER	---
CABLE TV	---

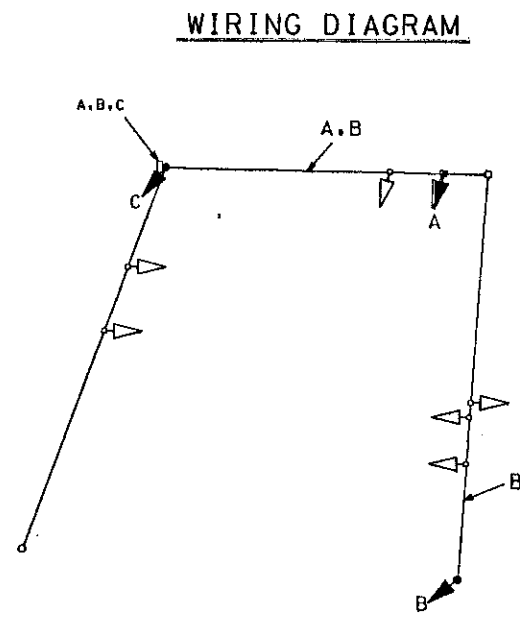

A-B 7-CONDUCTOR ELECTRICAL CABLE, NO. 14 AWG
C 5-CONDUCTOR ELECTRICAL CABLE, NO. 14 AWG

EQUIPMENT LISTS

A. EQUIPMENT TO BE FURNISHED THE ADMINISTRATION.

ITEM NO.	QUANTITY	DESCRIPTION
9007	10 EACH	12" ONE-WAY, ONE-SECTION SIGNAL - BLACK-FACED
9034	3 EACH	8" ONE-WAY, ONE-SECTION SIGNAL HEAD (POLY) BLACK FACED

B. EQUIPMENT TO BE FURNISHED AND INSTALLED BY THE CONTRACTOR.

ITEM NO.	QUANTITY	DESCRIPTION
1001	1 EACH	MAINTENANCE OF TRAFFIC
8013	1 EACH	REMOVE AND DISPOSE OF EQUIPMENT
8055	3 EACH	8" VEHICULAR TRAFFIC SIGNAL HEAD SECTION
8056	10 EACH	12" VEHICULAR TRAFFIC SIGNAL HEAD SECTION
8061	30 L.F.	5-CONDUCTOR ELECTRICAL CABLE, NO. 14 AWG
8062	430 L.F.	7-CONDUCTOR ELECTRICAL CABLE, NO. 14 AWG

GENERAL NOTES:

1. All underground utilities shown on these plans are schematic only and may not be complete. The contractor shall be responsible for notifying "MISS UTILITY" prior to construction so that all utilities may be located in the field. If the contractor perceives that a conflict between the utilities and the traffic signal will occur, the contractor shall notify the project engineer immediately so that the conflict may be resolved.

2. All pavement markings detailed are proposed and are to be installed in accordance with SHA standards.

SHA# PG652A51/B51 TOD# A1582-01

MARYLAND DOT - STATE HIGHWAY ADMINISTRATION
Office of Traffic & Safety
TRAFFIC ENGINEERING DESIGN DIVISION
MD 212 (RIGGS ROAD) AND
MD 211 (SARGENT ROAD)

REVISIONS	APPROVALS
8-23-04 PROVIDE RIGHT TURN OVER-LAP FOR WB SARGENT ROAD	TEAM LEADER, TRAFFIC ENGINEERING DESIGN DIVISION
9-24-02 ADD PED PHASES ACROSS SOUTH AND WEST LEGS SHA NO. XX1065285	ASST. CHIEF, TRAFFIC ENGINEERING DESIGN DIVISION
RRZ	CHECKED BY: ENGINEERING DESIGN DIVISION
	DIRECTOR, TRAFFIC & SAFETY

DRAWN BY: R.E. WATSON	F.A.P. NO. 1779-A	TS NO. 1779-A
CHECKED BY:	S.H.A. NO. P 800-501-385	T.J.M.S. NO. F249
SCALE: 1"= 20'	COUNTY: PRINCE GEORGES	LOG MILE: 16021101.12
DATE: 5-30-1980		

SHEET NO. 1 OF 1